


WALL SECTION
SCALE 1/4"=1'-0"

Front Elevation


Project 1 Con 263

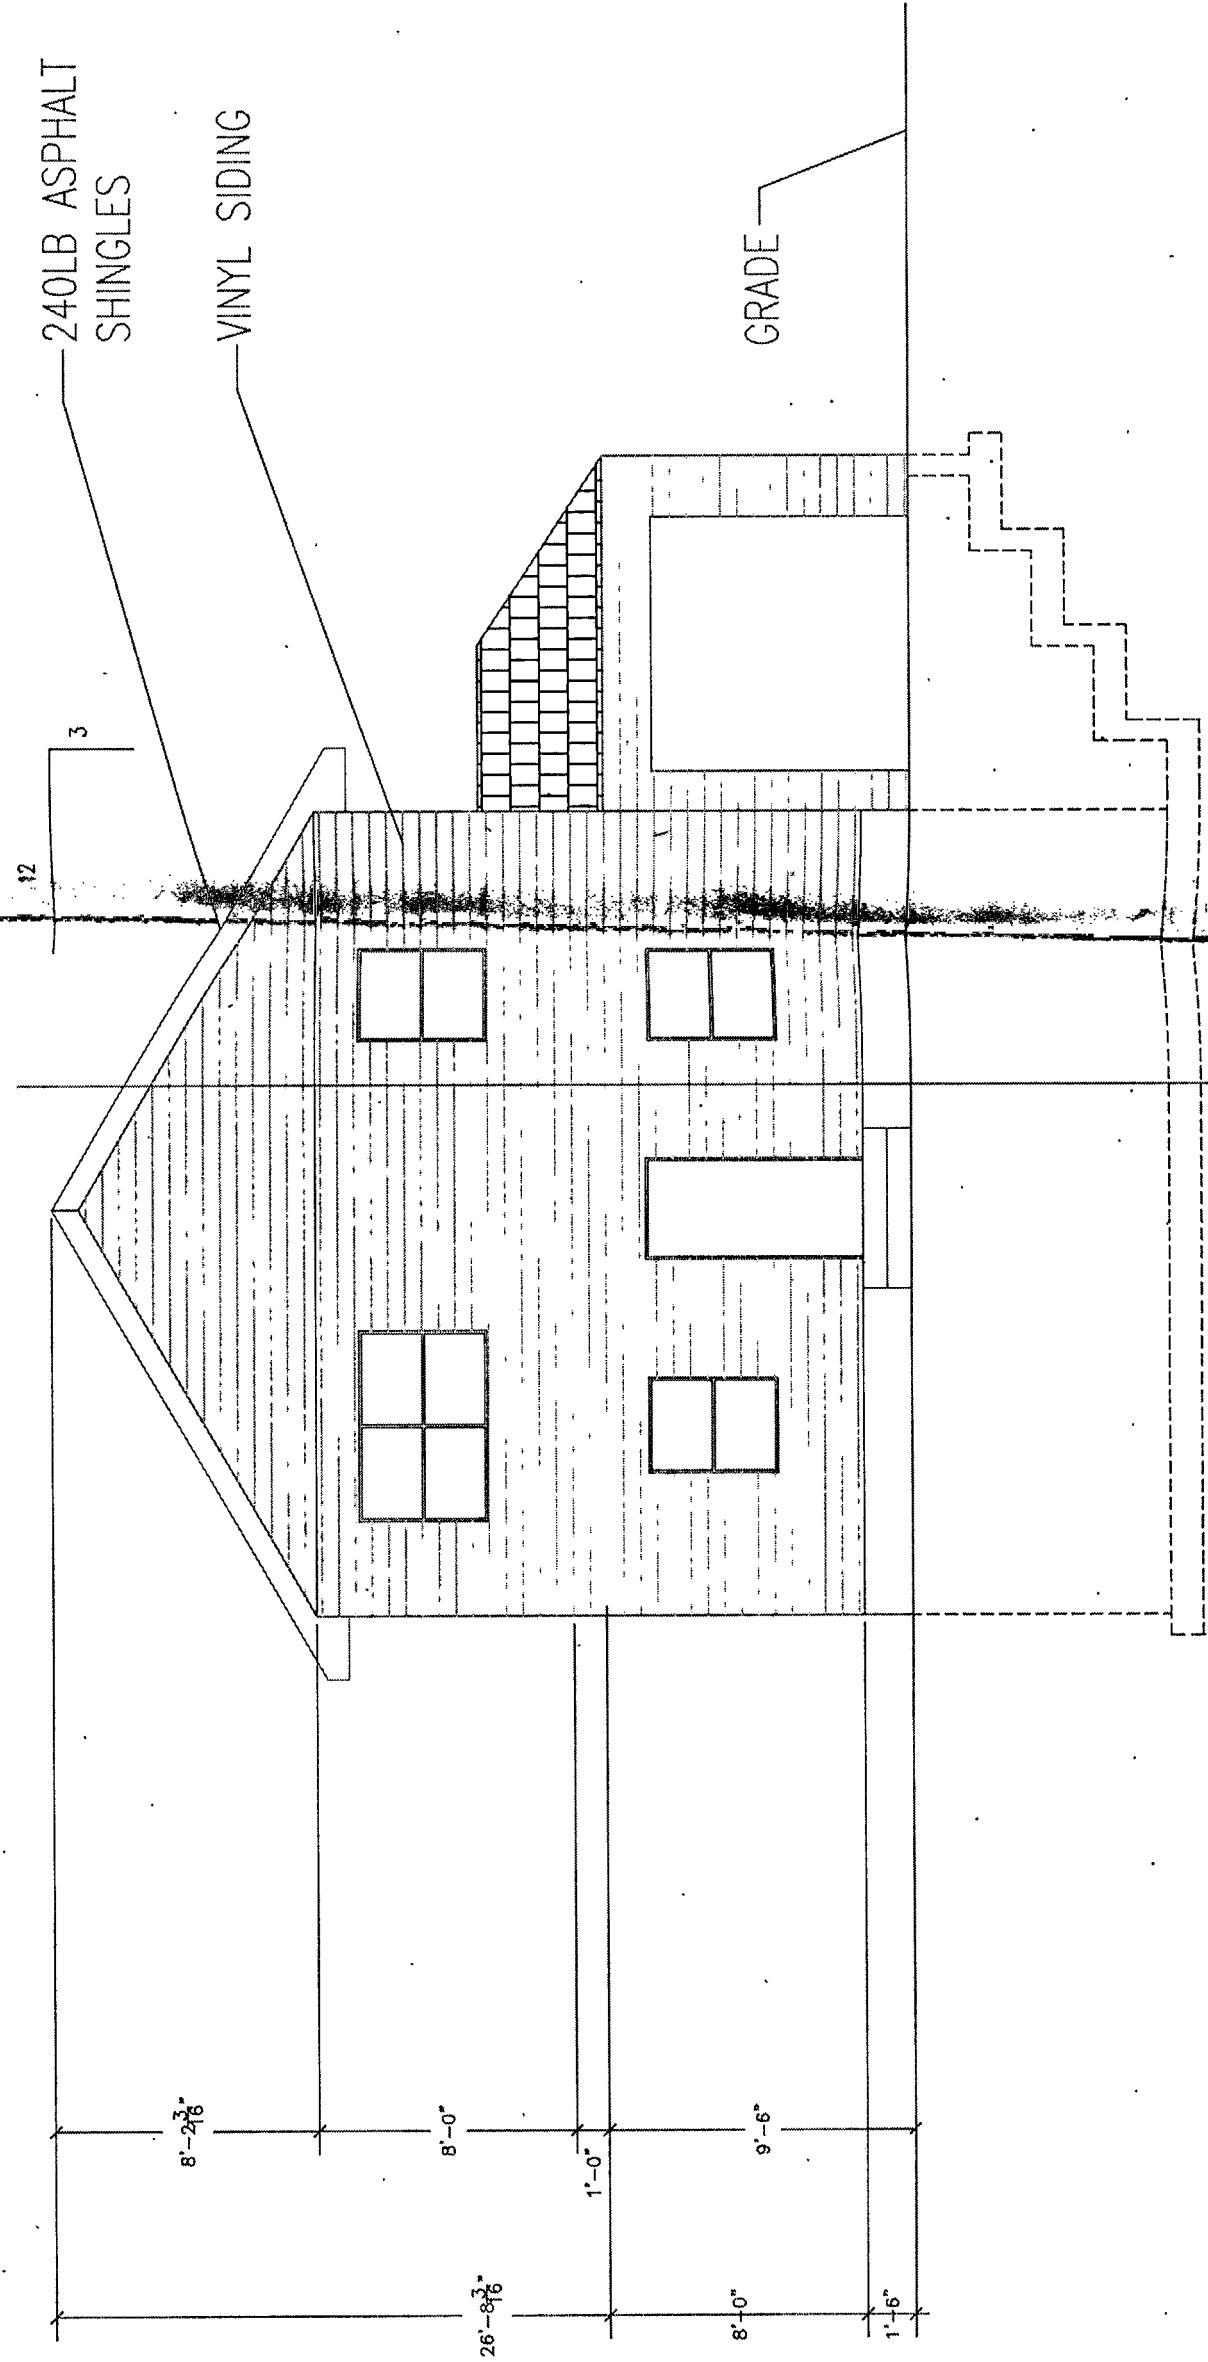



FRONT ELEVATION
SCALE 1/4" = 1'-0"
N

Rear Elevation

Project 1 Con 263

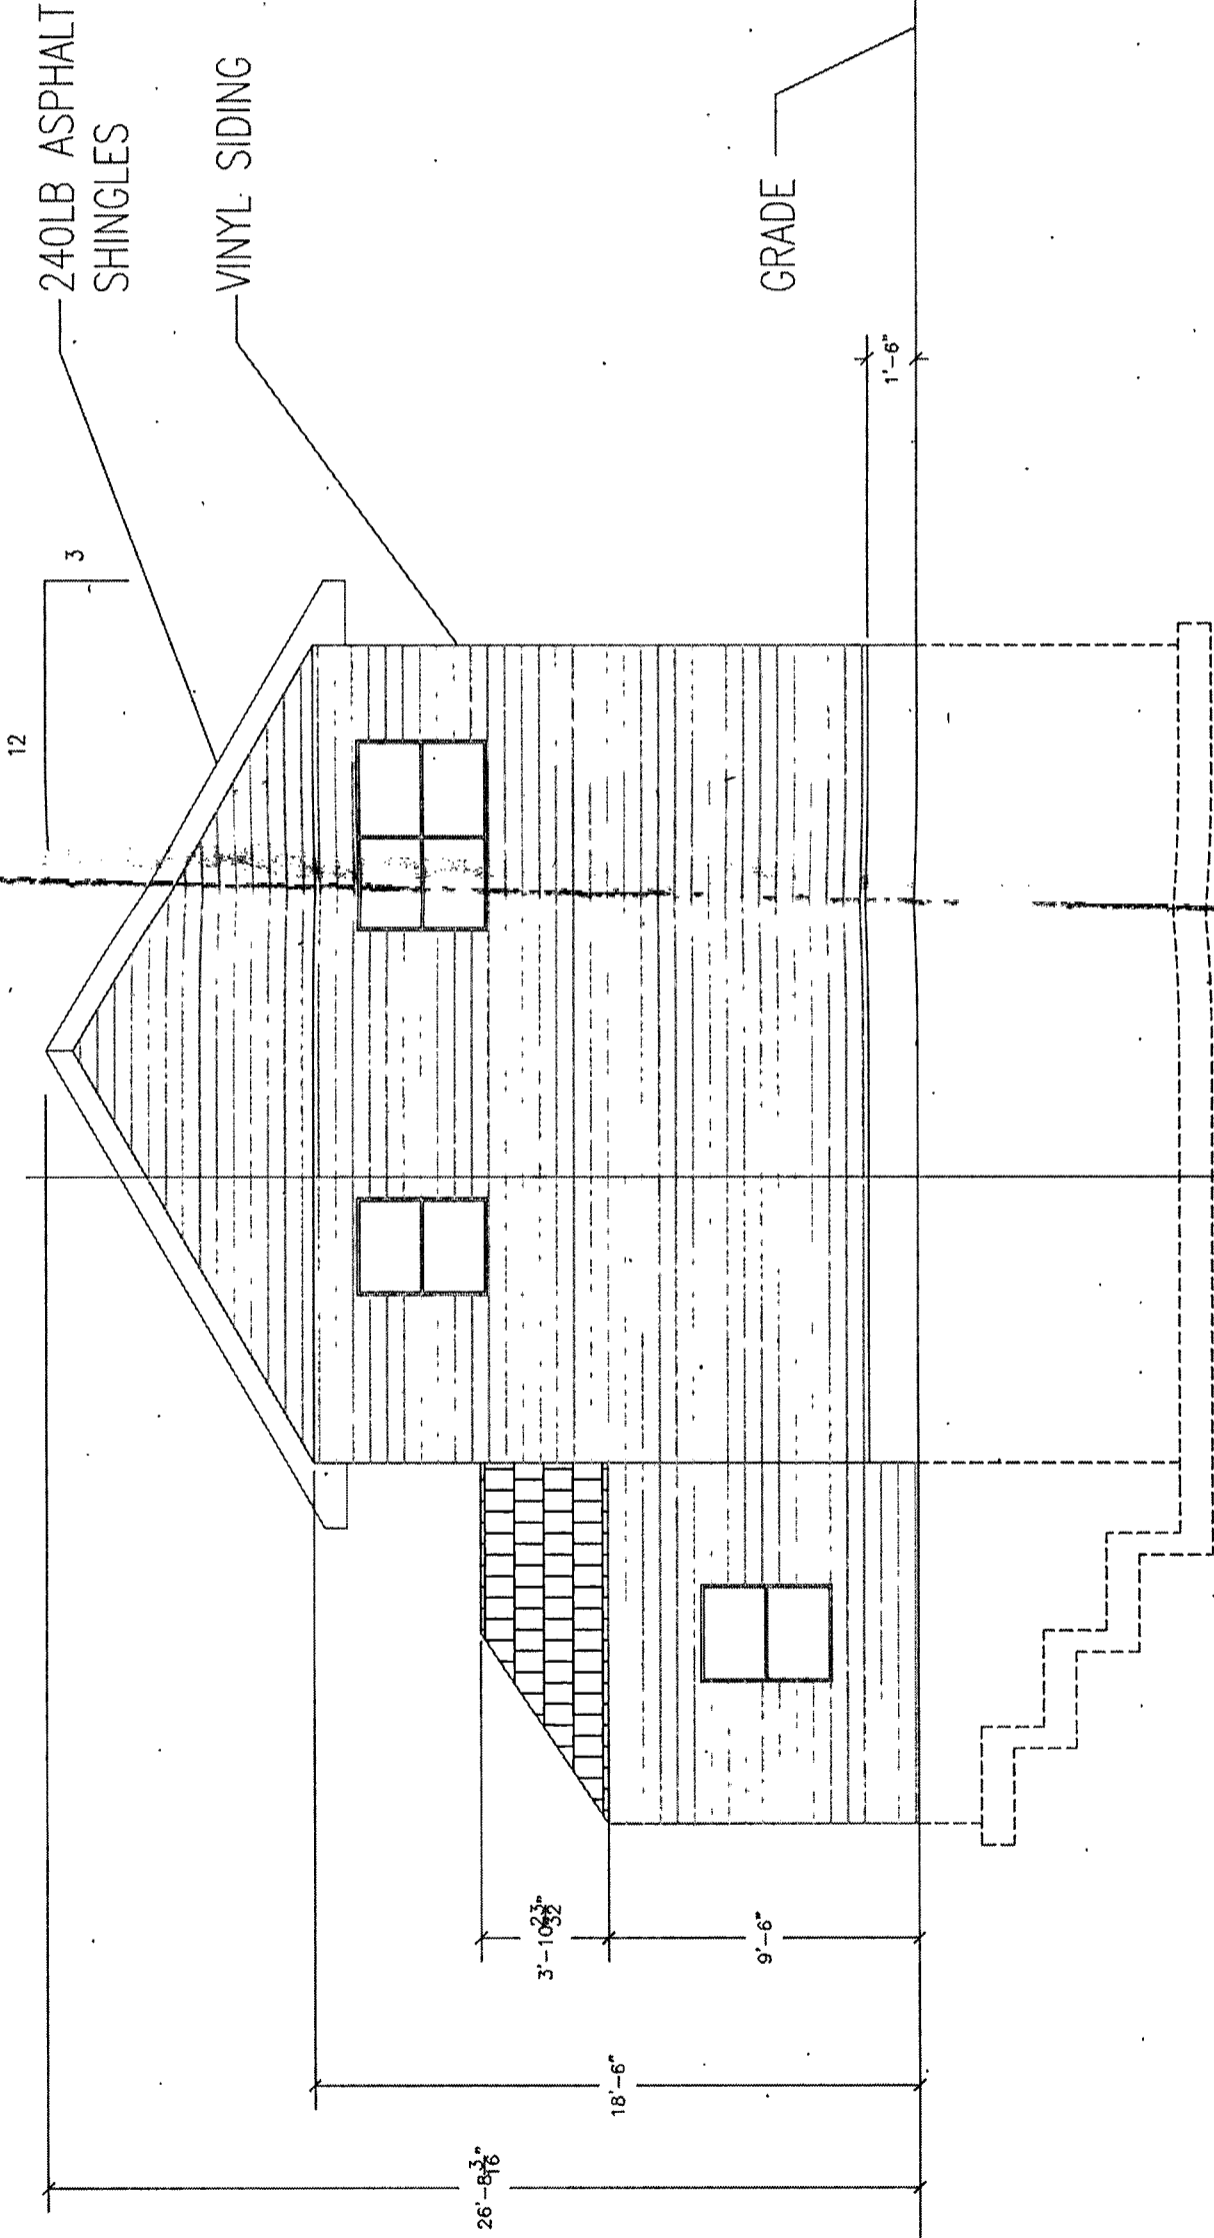

WEST SIDE ELEVATION
SCALE 1/4" = 1'-0"

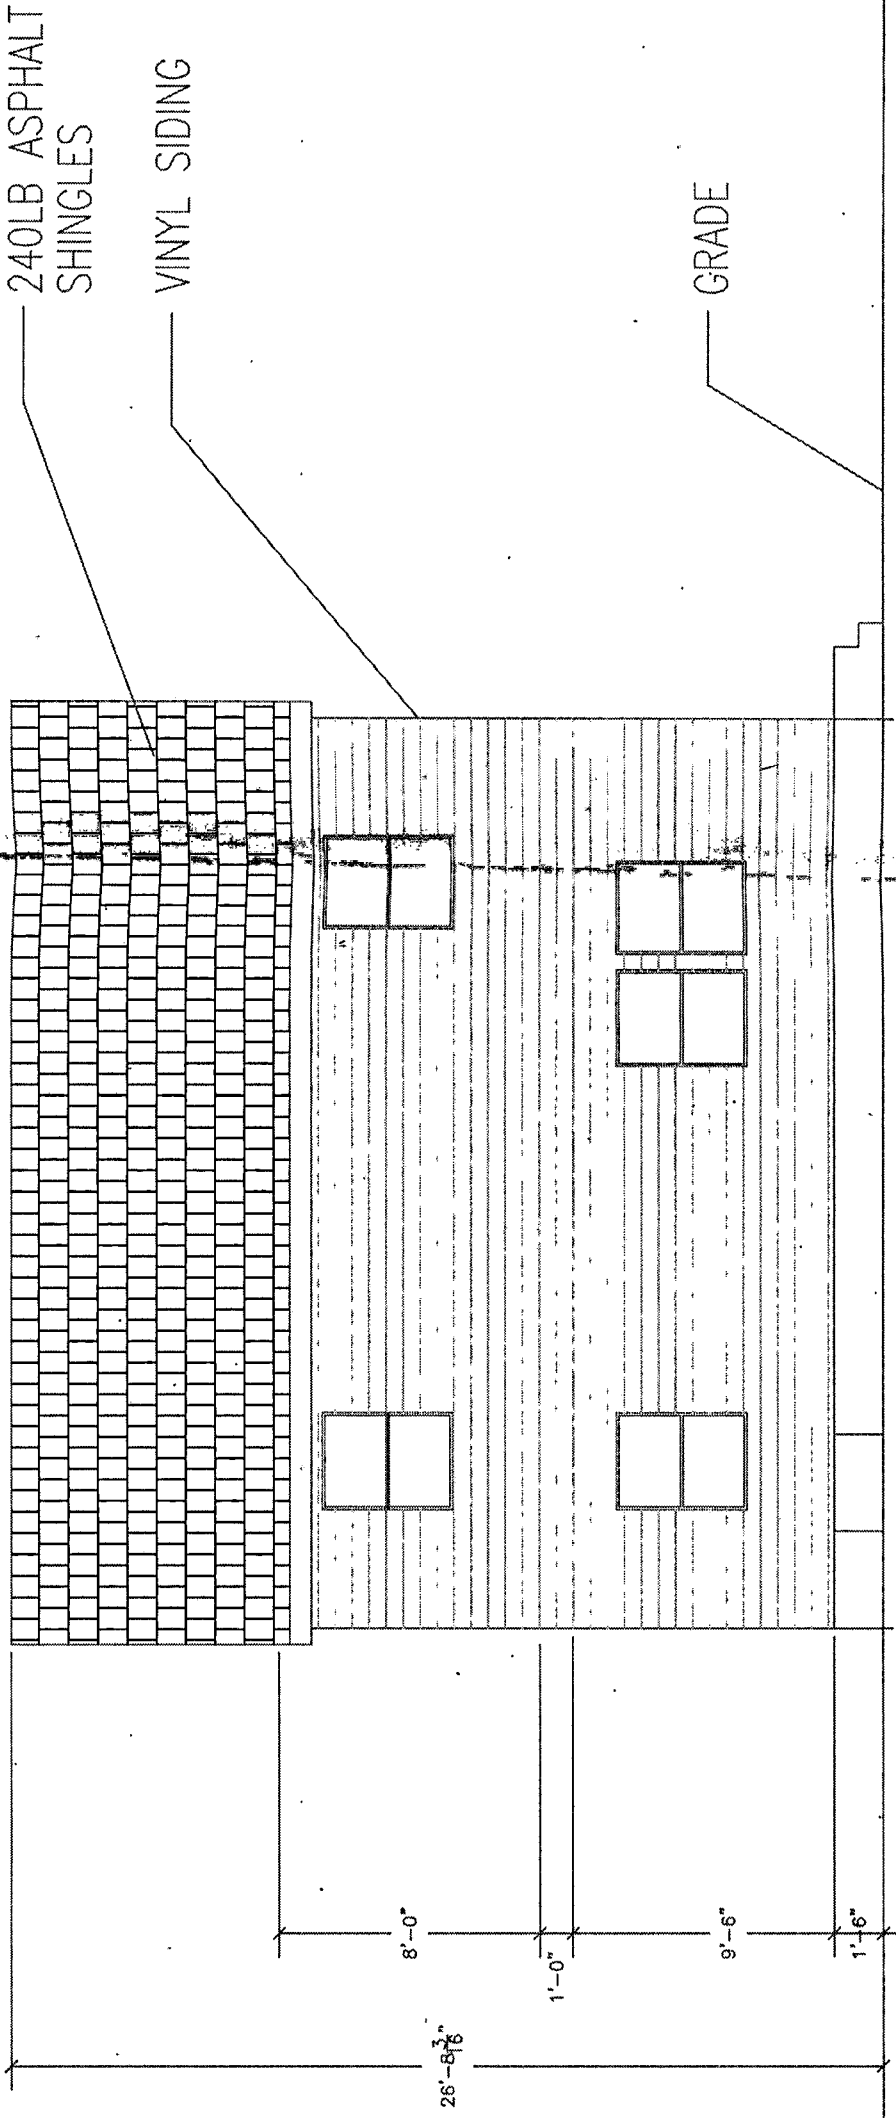 

West Elevation


Project 1 Con 263

REFERENCE.DWG
Farheen Hyder
2/20/18

06

East Elevation

Project 1 Con 263

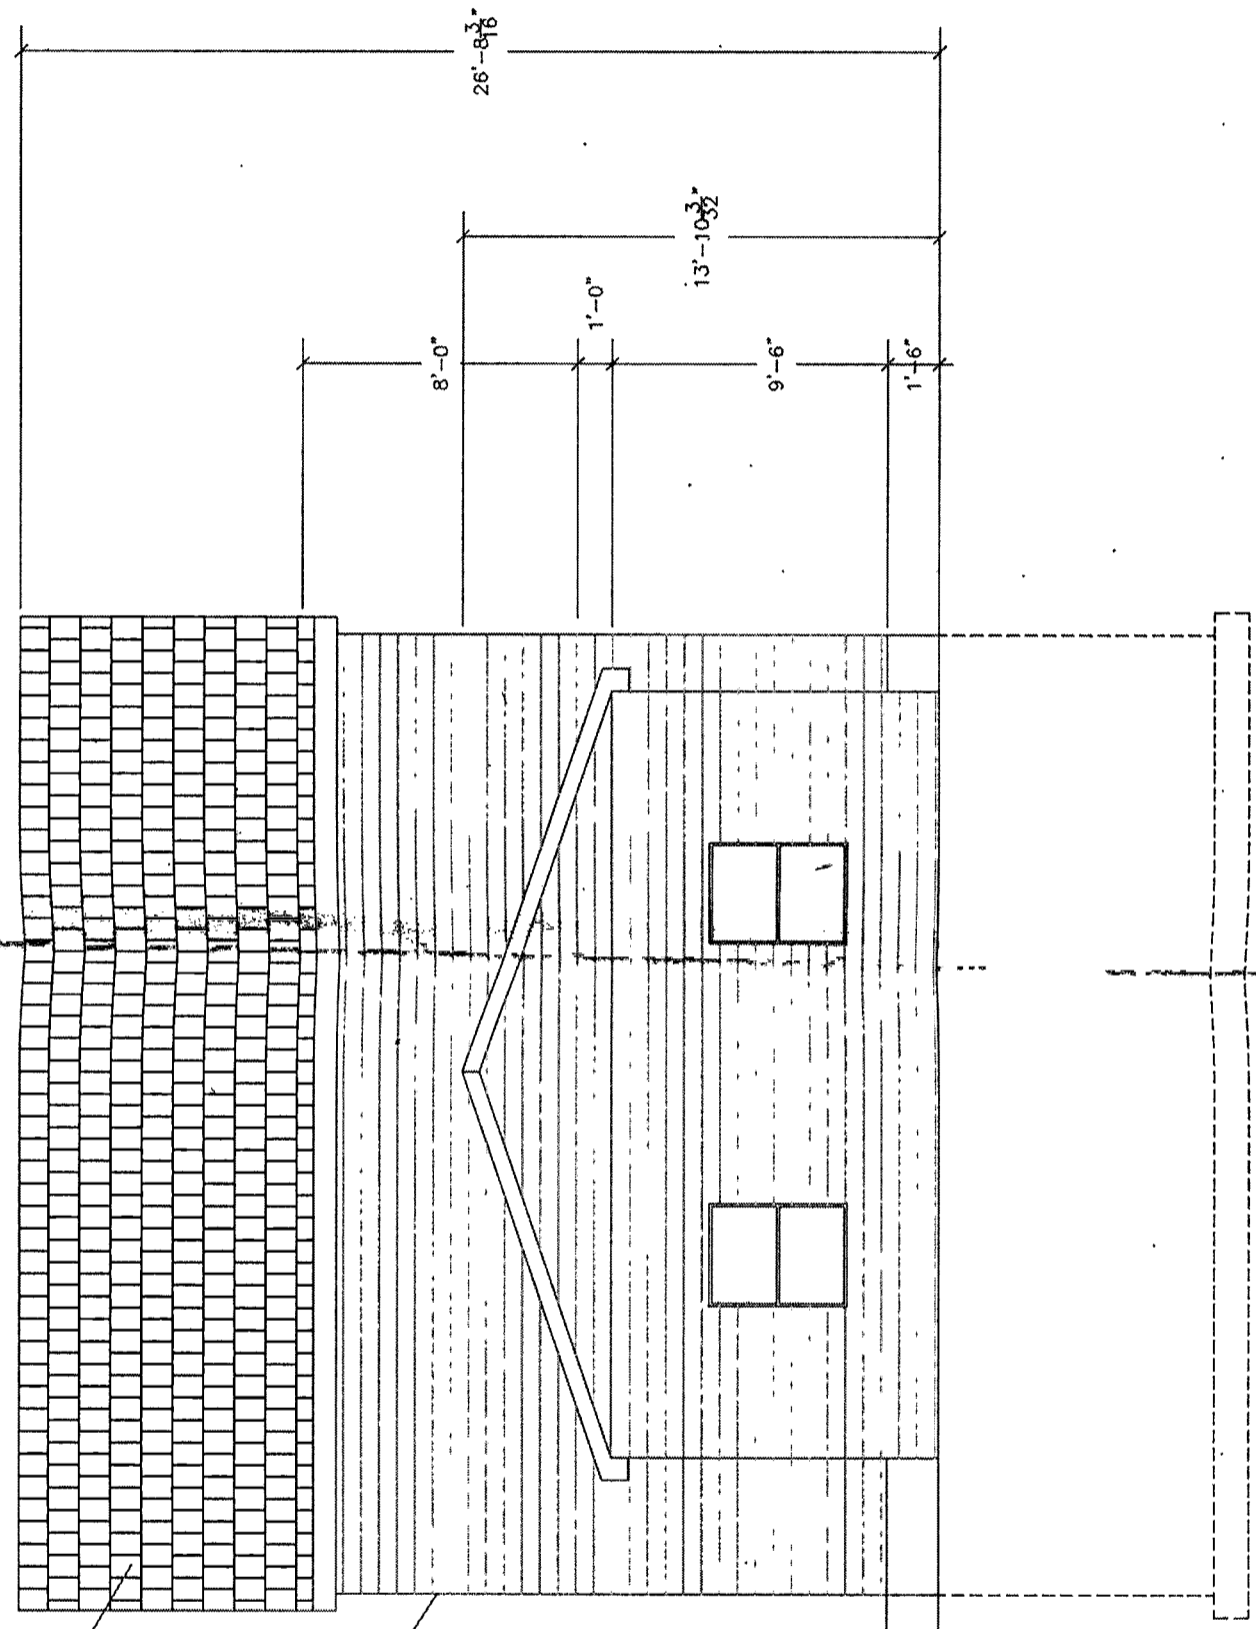

240LB ASPHALT SHINGLES

VINYL SIDING

GRADE

EAST SIDE ELEVATION
SCALE 1/4" = 1'-0"

