

THE CITY NATIONAL BANK  
 PROFESSOR DELUCCA  
 ARC 486


MICHELLE COBOS  
 FARHEEN HYDER

03/12/20  
 1/8" = 1'  
 A101 SHEET-10F-4


PRODUCED BY AN AUTODESK STUDENT VERSION

PRODUCED BY AN AUTODESK STUDENT VERSION

A 101 1ST FLOOR PLAN AND SITE PLAN  
 1/8" = 1'-0"

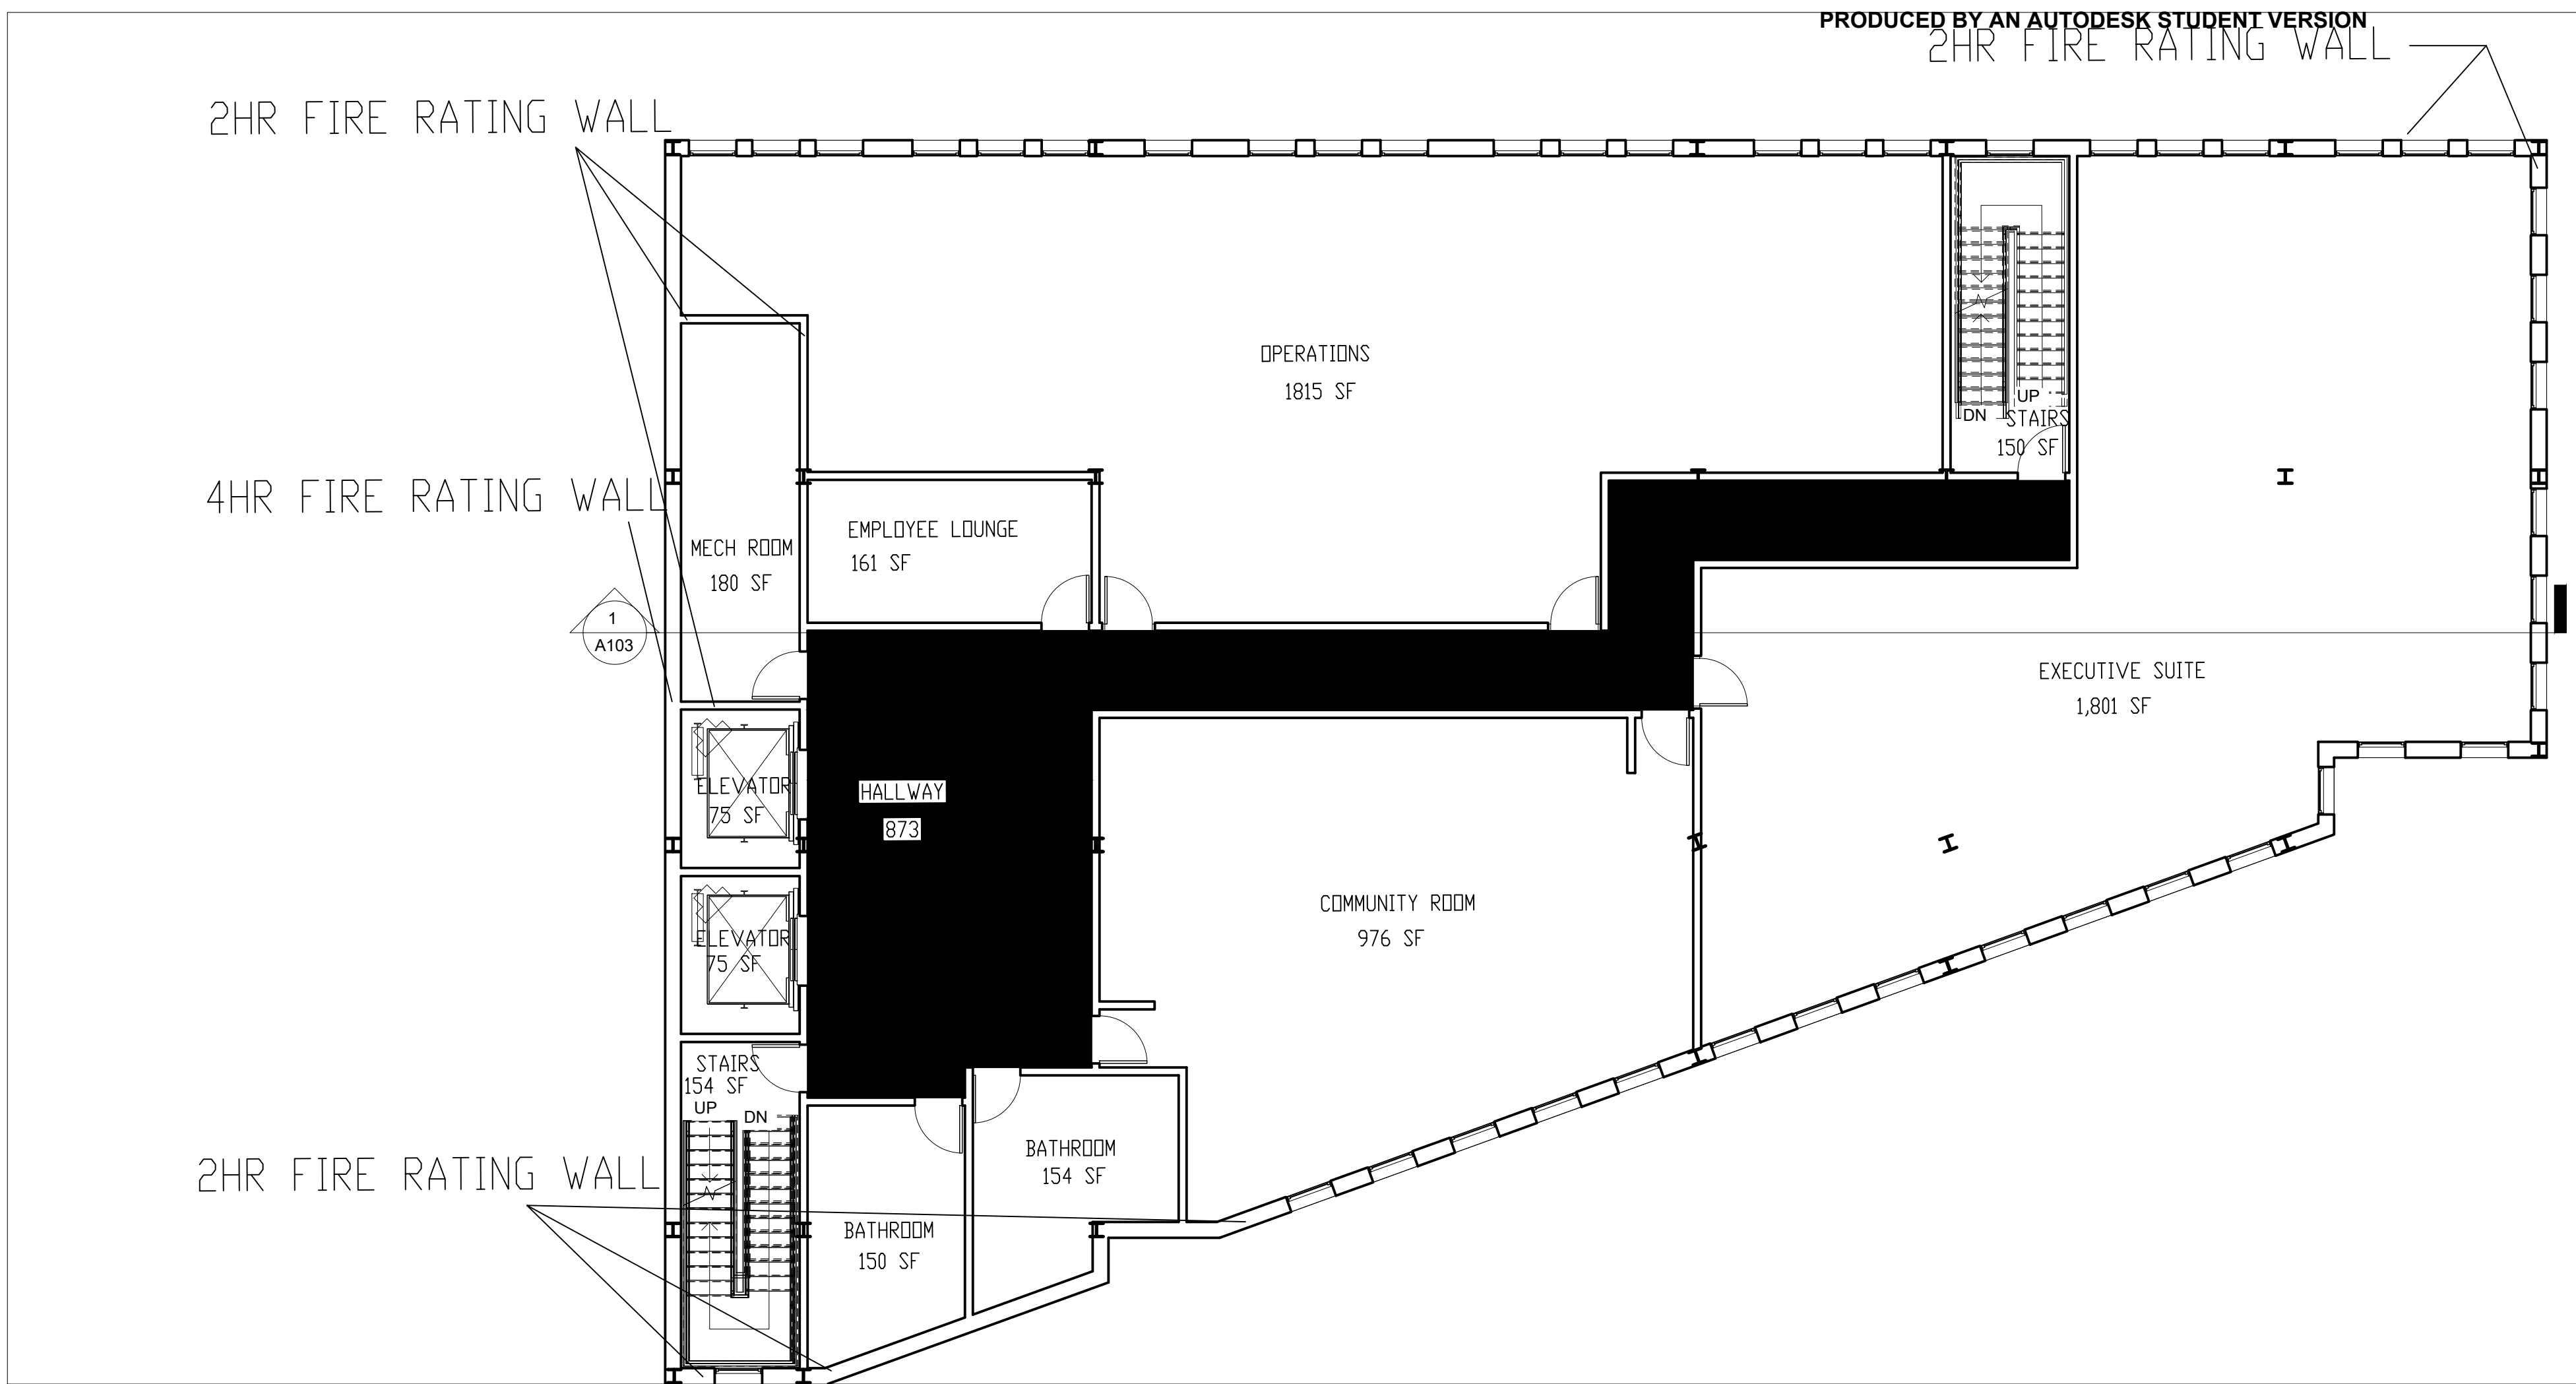

A 2ND FLOOR PLAN  
201 1/8" = 1'-0"

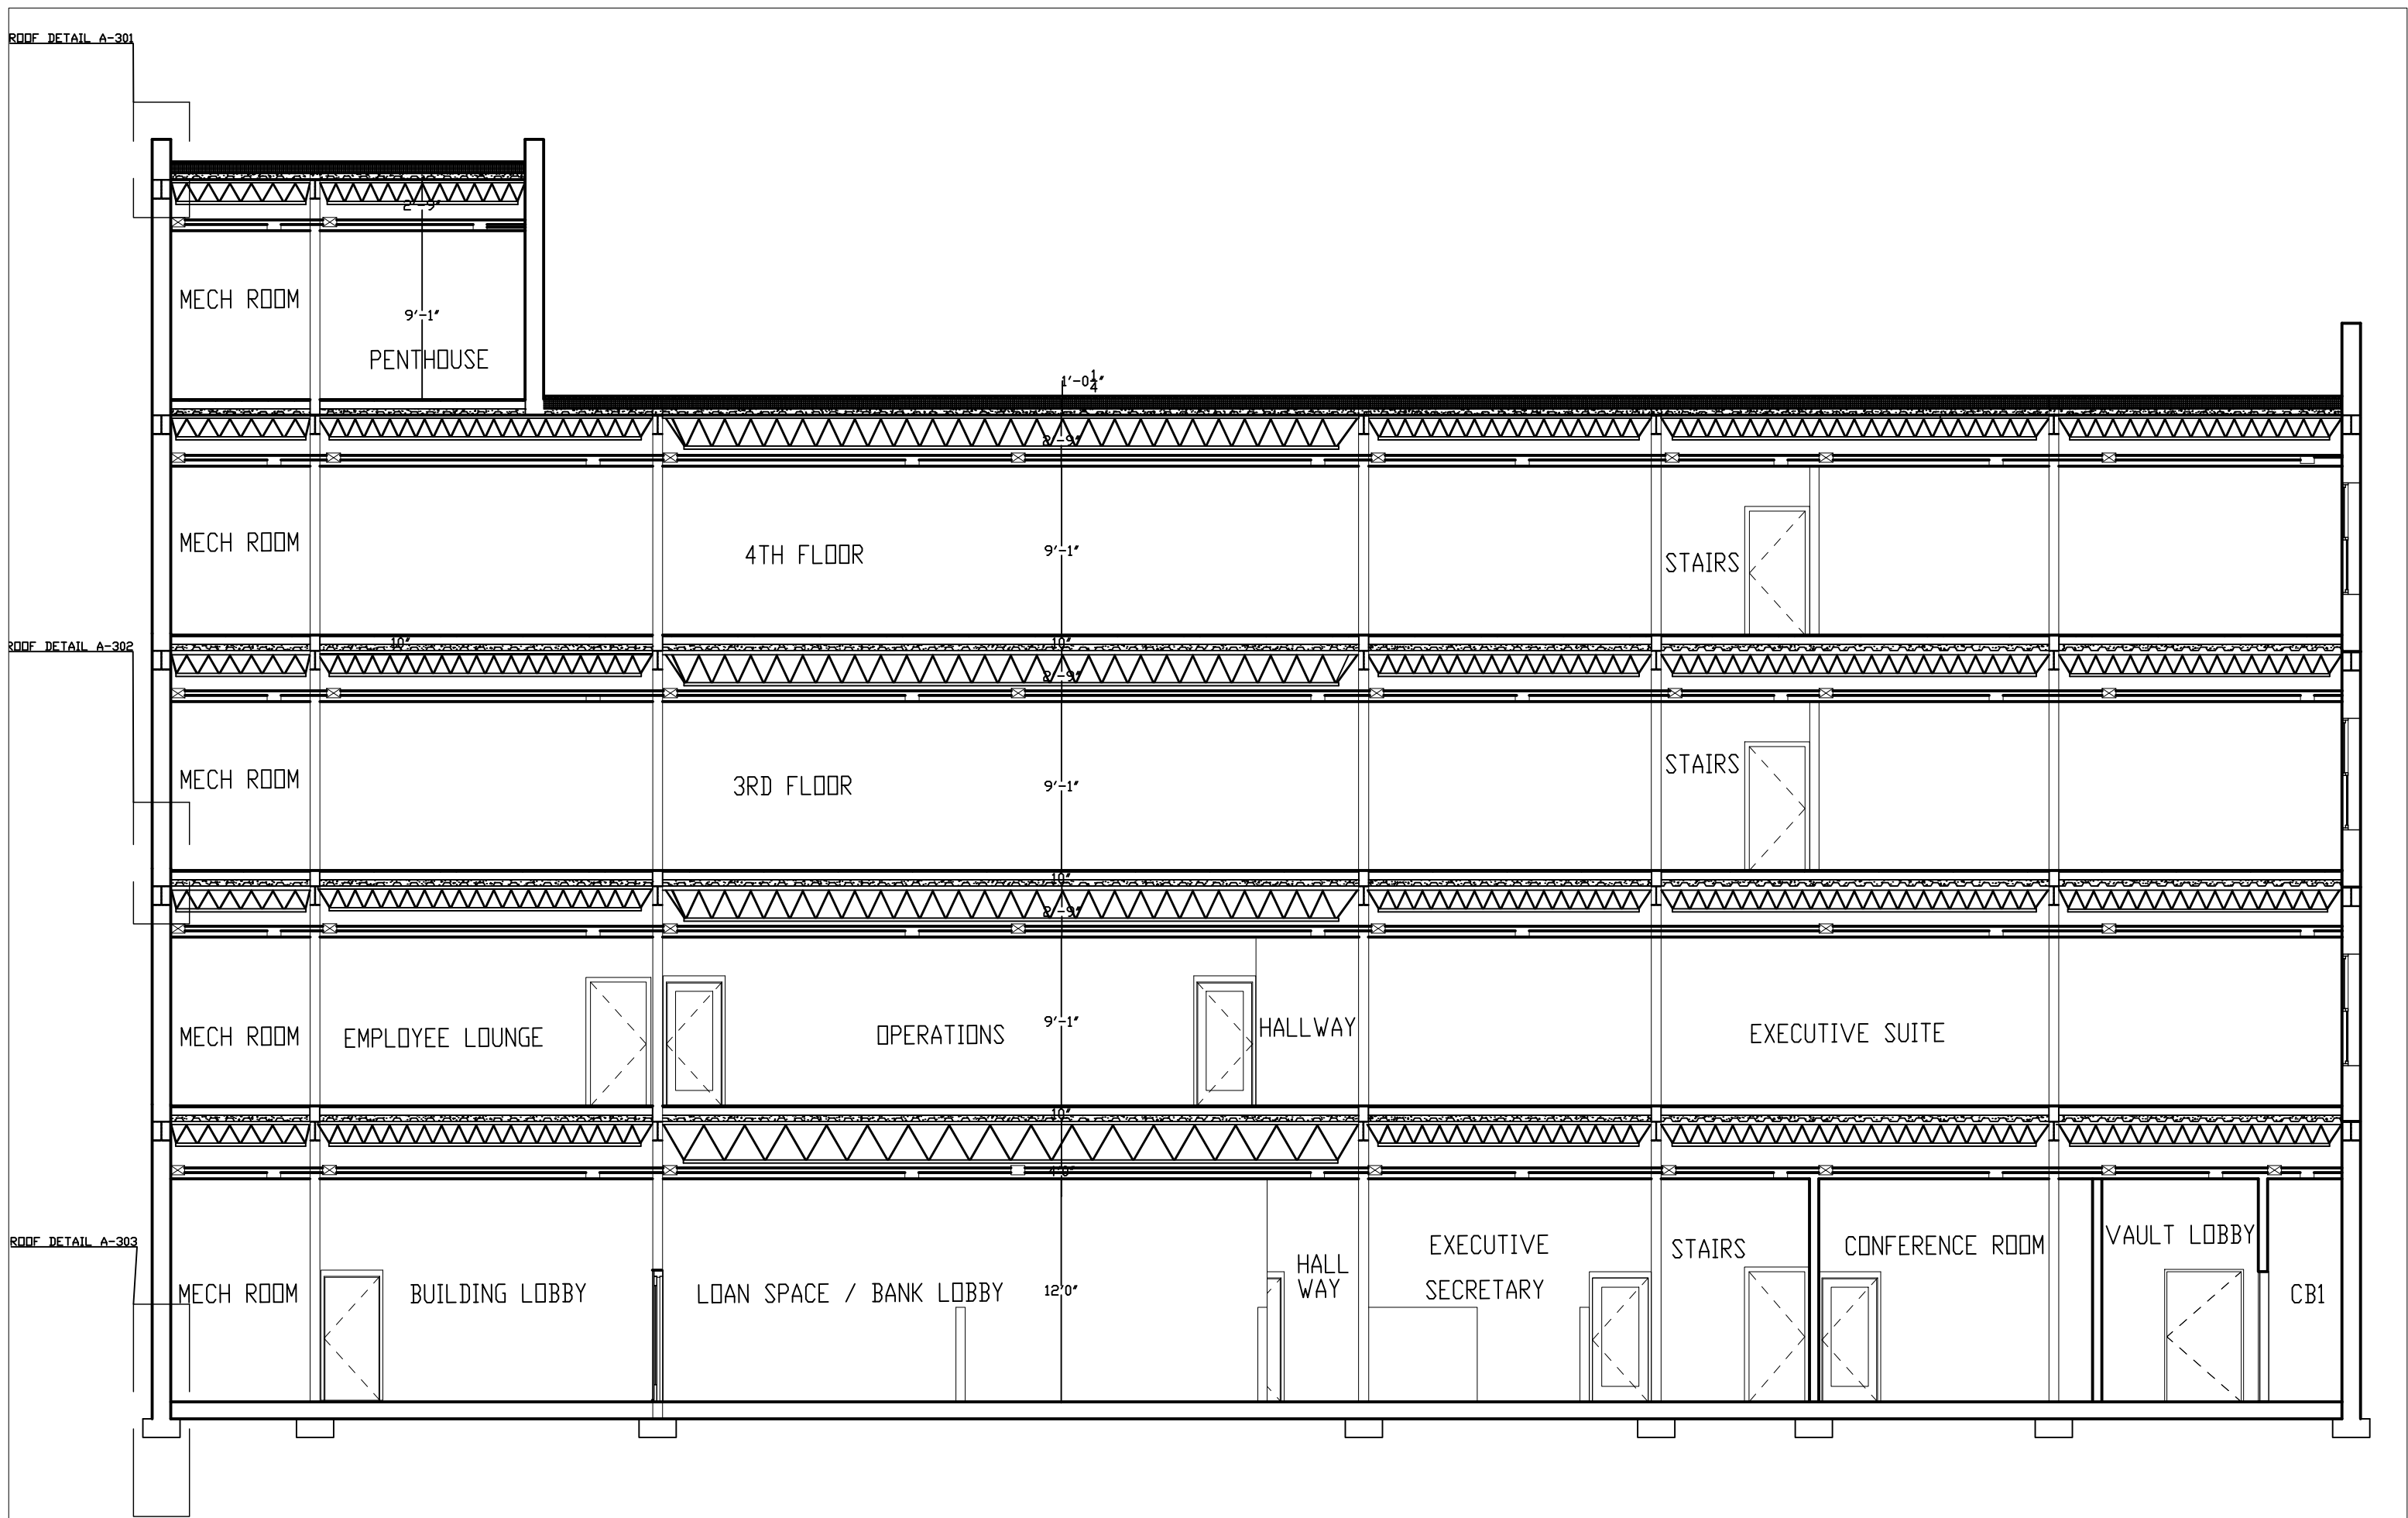

A 2ND FLOOR PLAN  
201 1/8" = 1'-0"




THE CITY NATIONAL  
BANK  
PROFESSOR DELUCCA  
ARC 486

MICHELLE COBOS  
FARHEEN HYDER


03/12/20  
1/8" = 1'  
A201  
SHEET-2DF 4



A WEST ELEVATION  
401 1/8" = 1'-0"

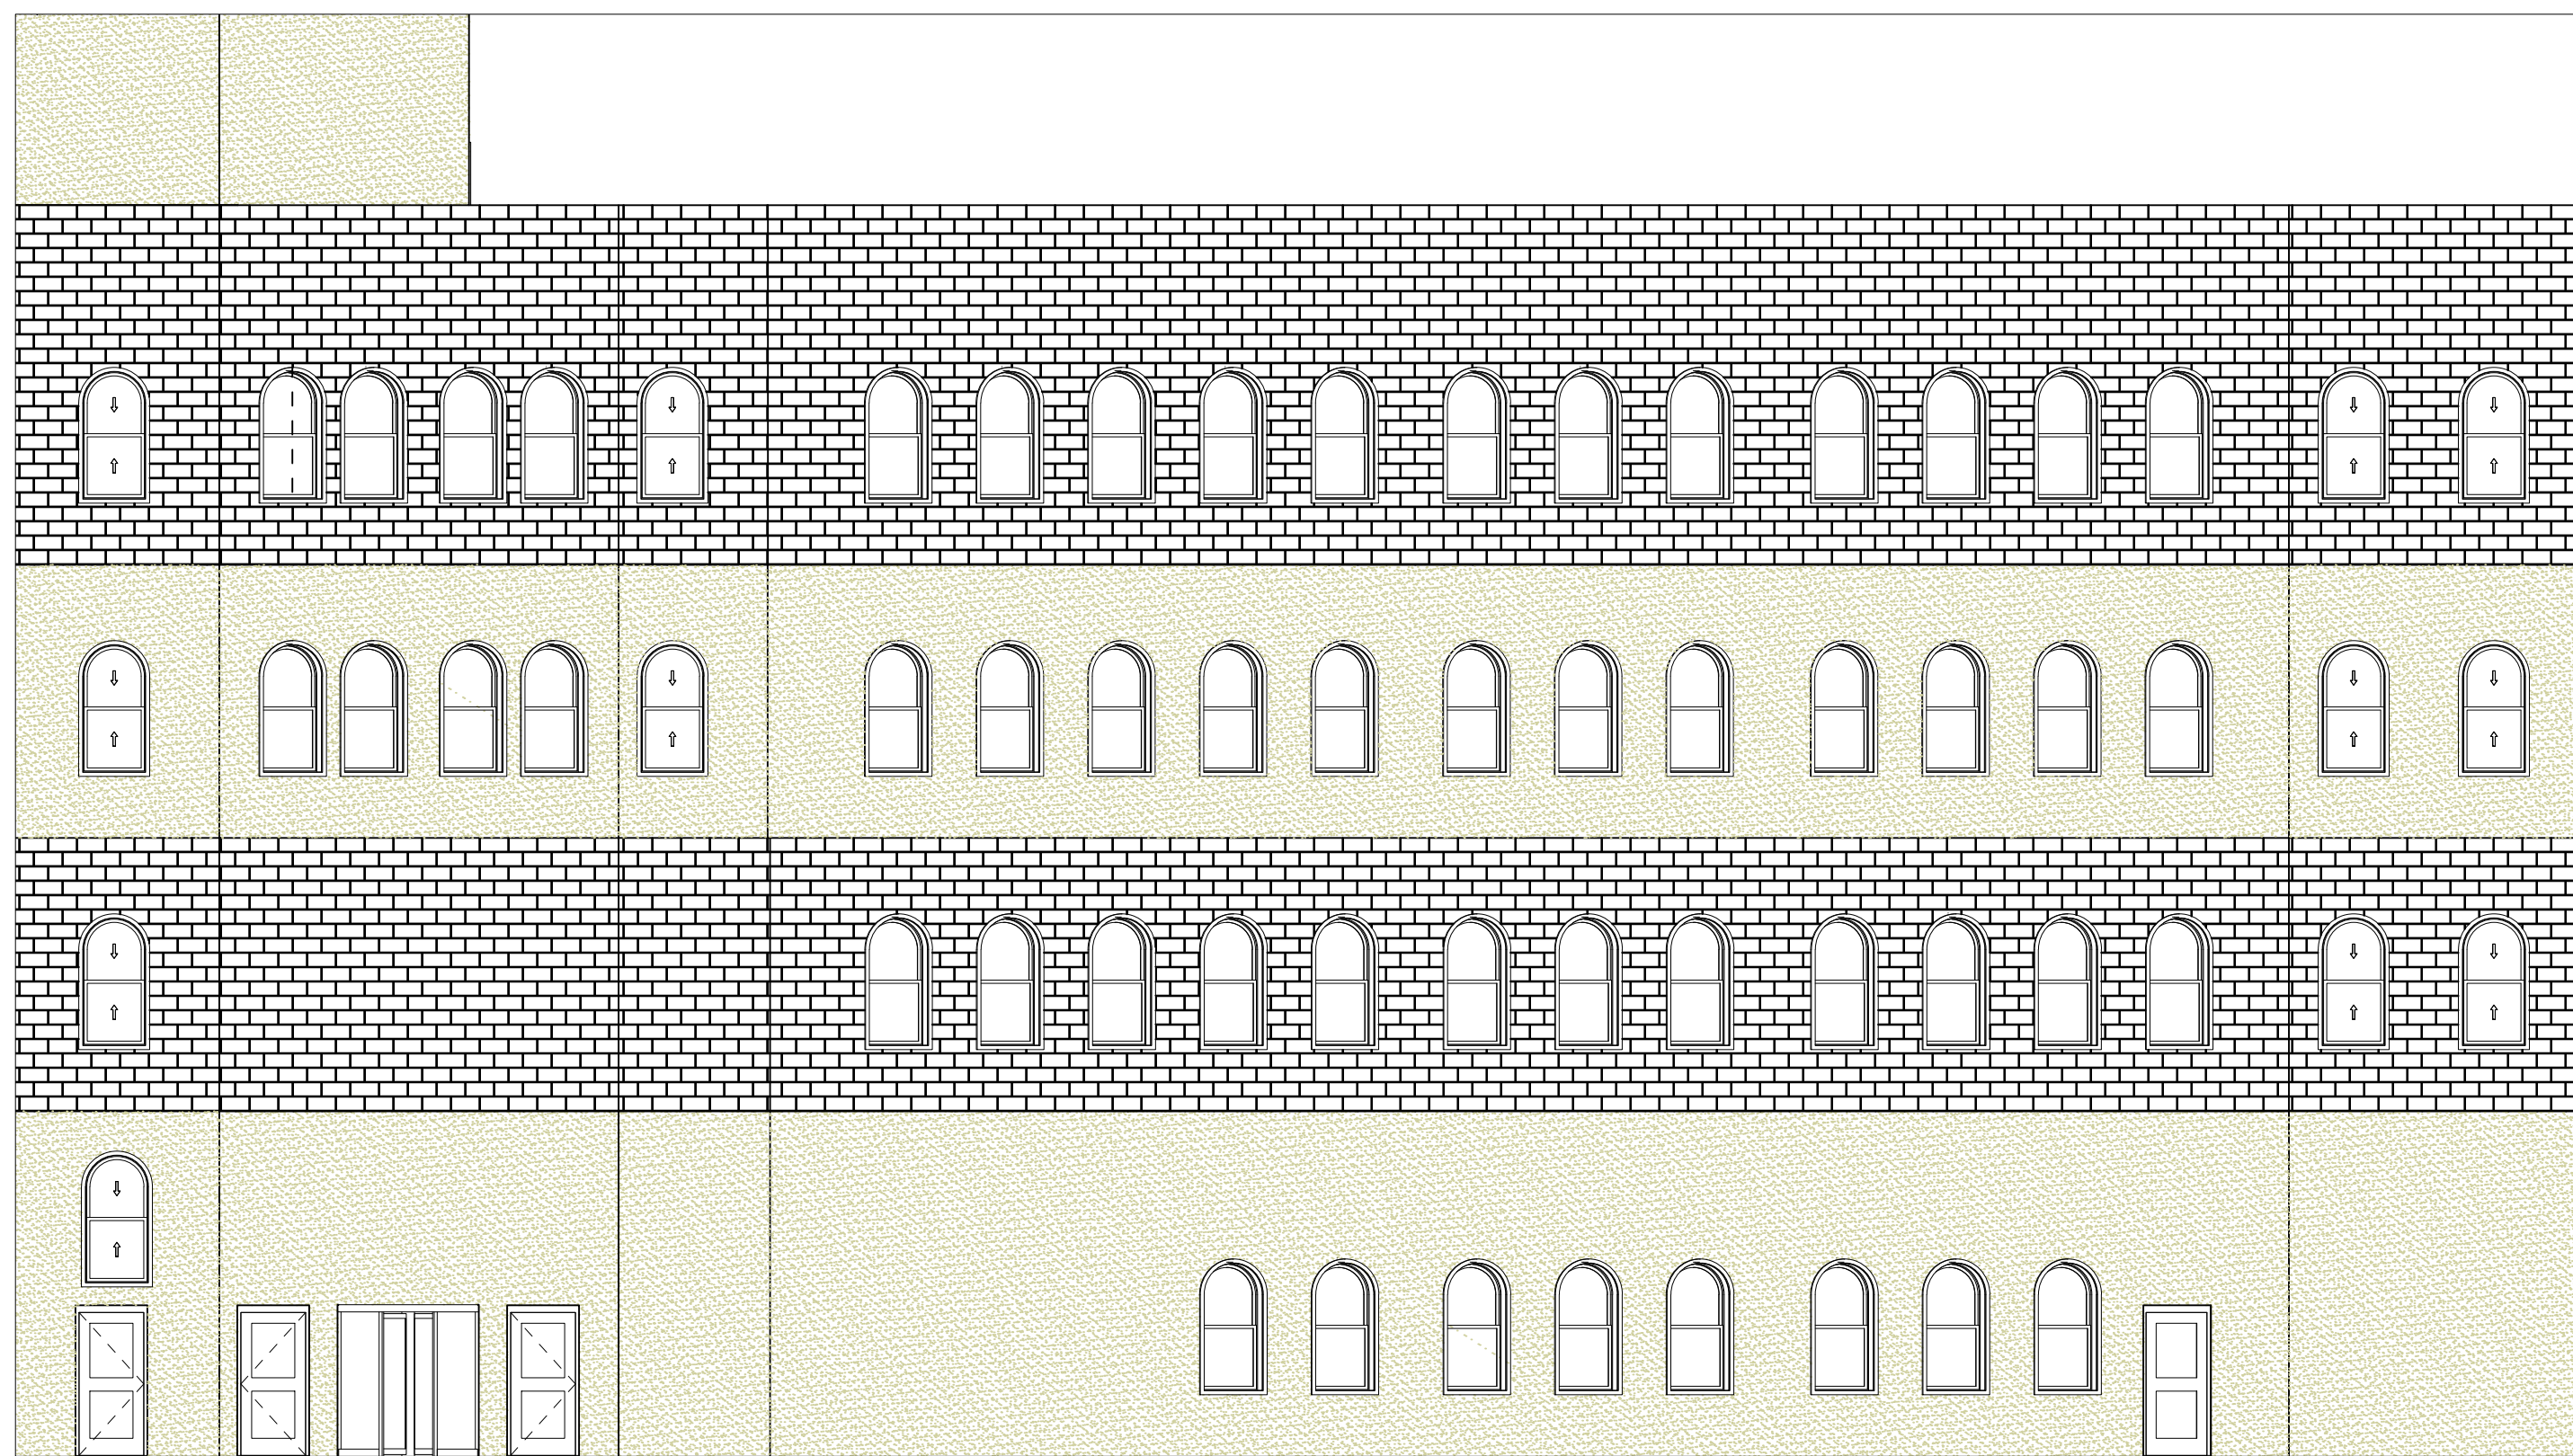

B EAST ELEVATION  
401 1/8" = 1'-0"

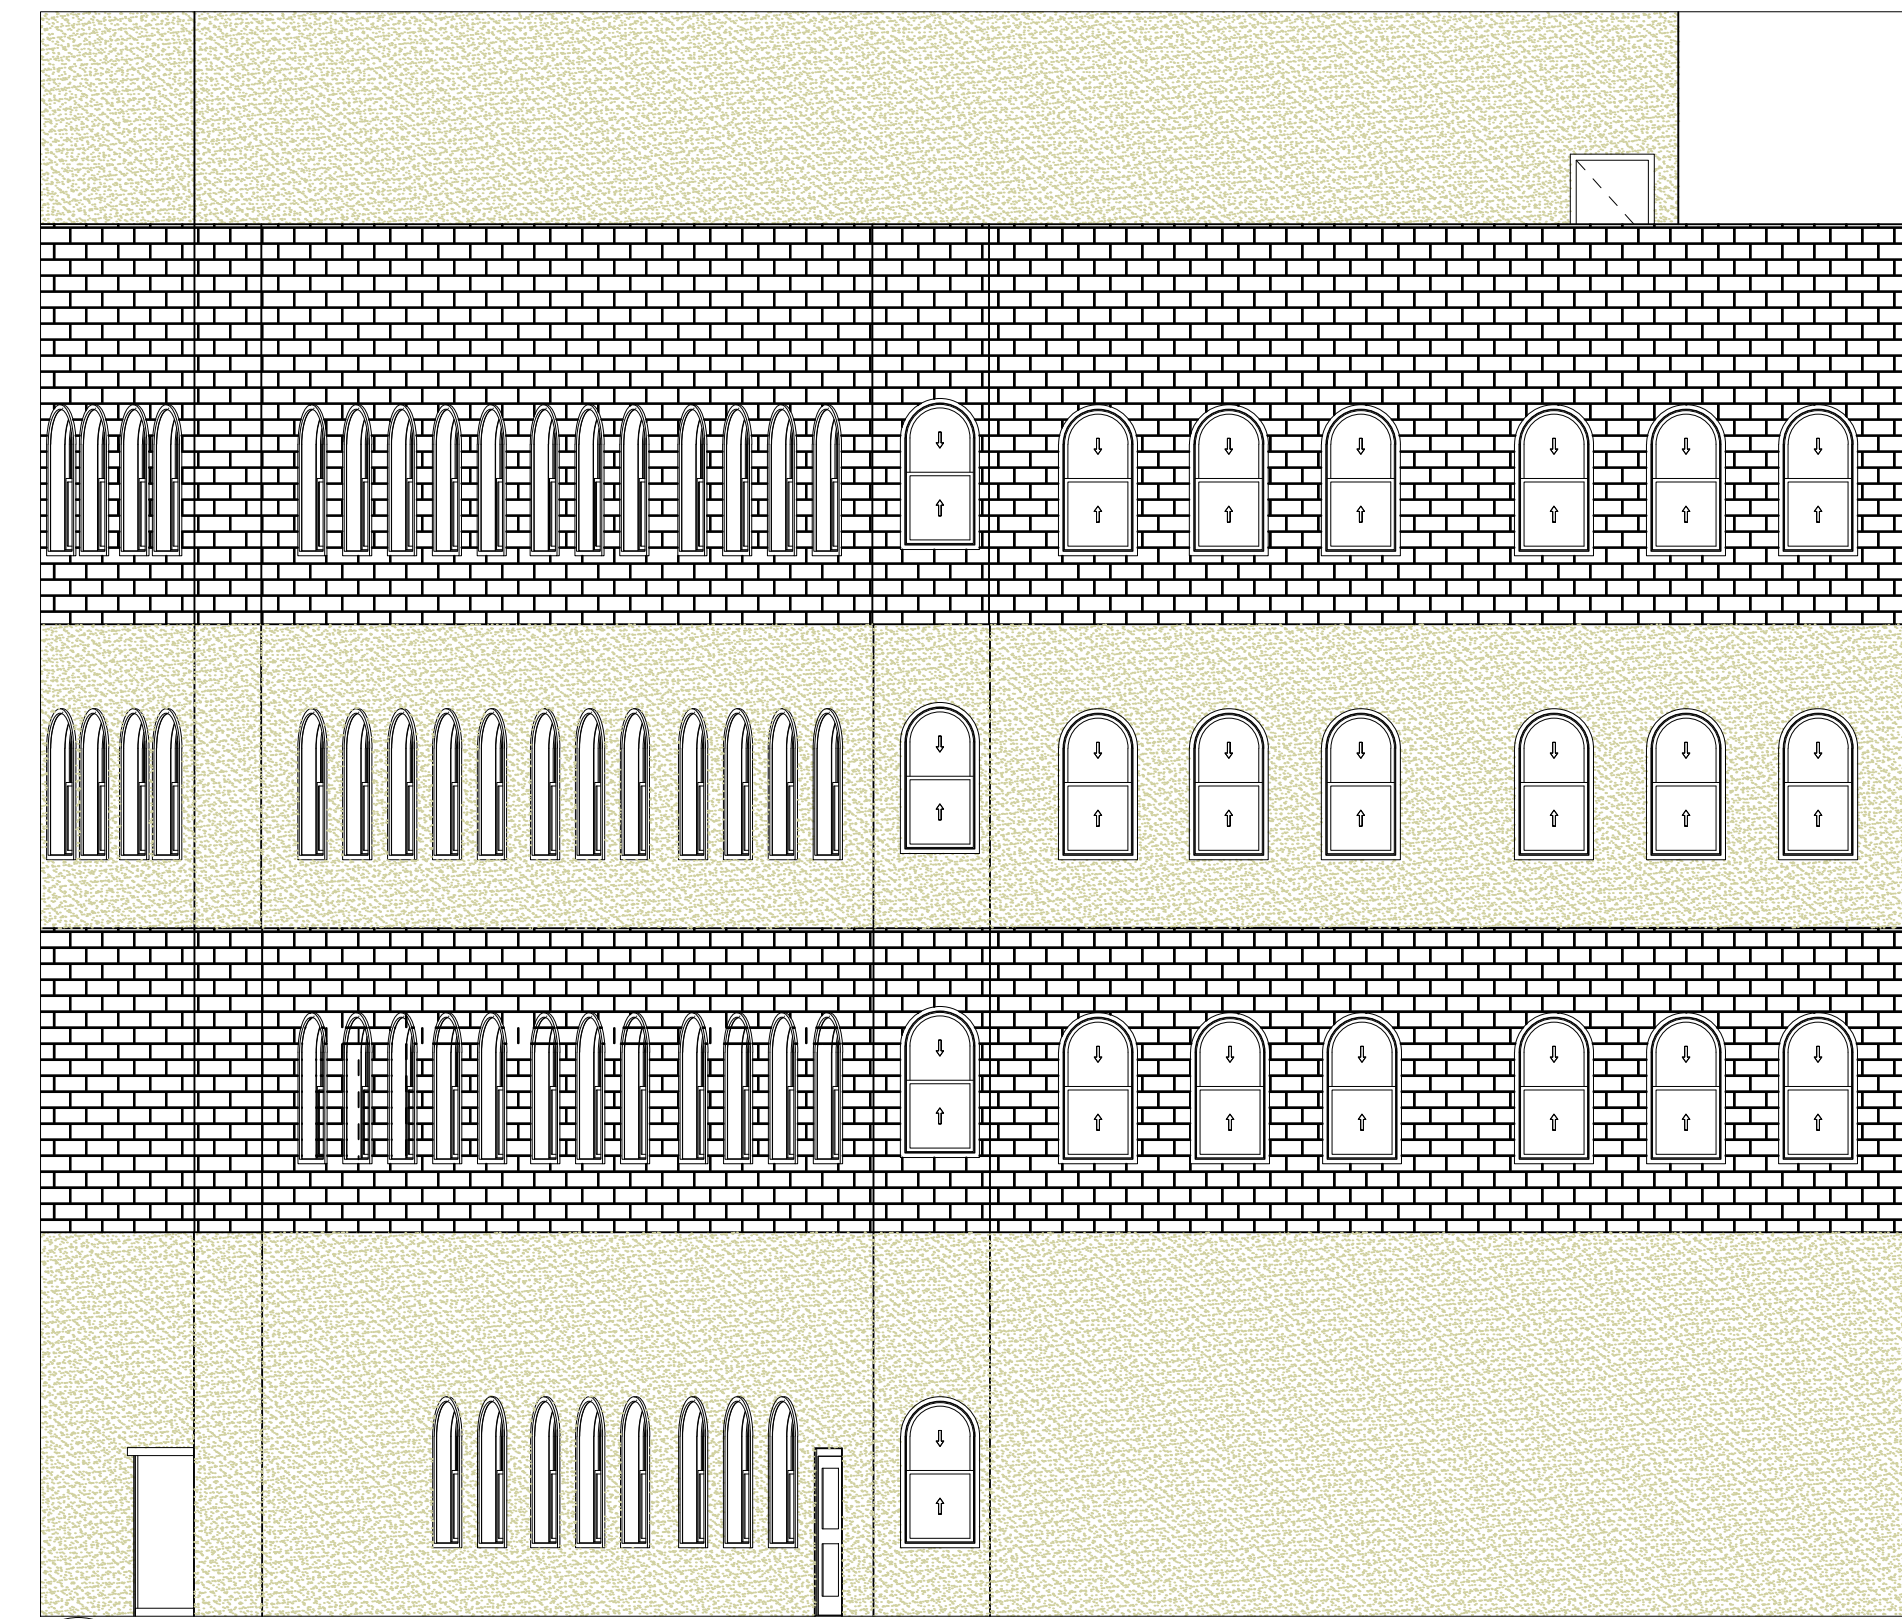

C NORTH ELEVATION  
401 1/8" = 1'-0"




THE CITY NATIONAL  
BANK  
PROFESSOR DELUCCA  
ARC 486

MICHELLE COBOS  
FARHEEN HYDER


03/12/20

1/8" = 1'


A401  
SHEET:4DF4

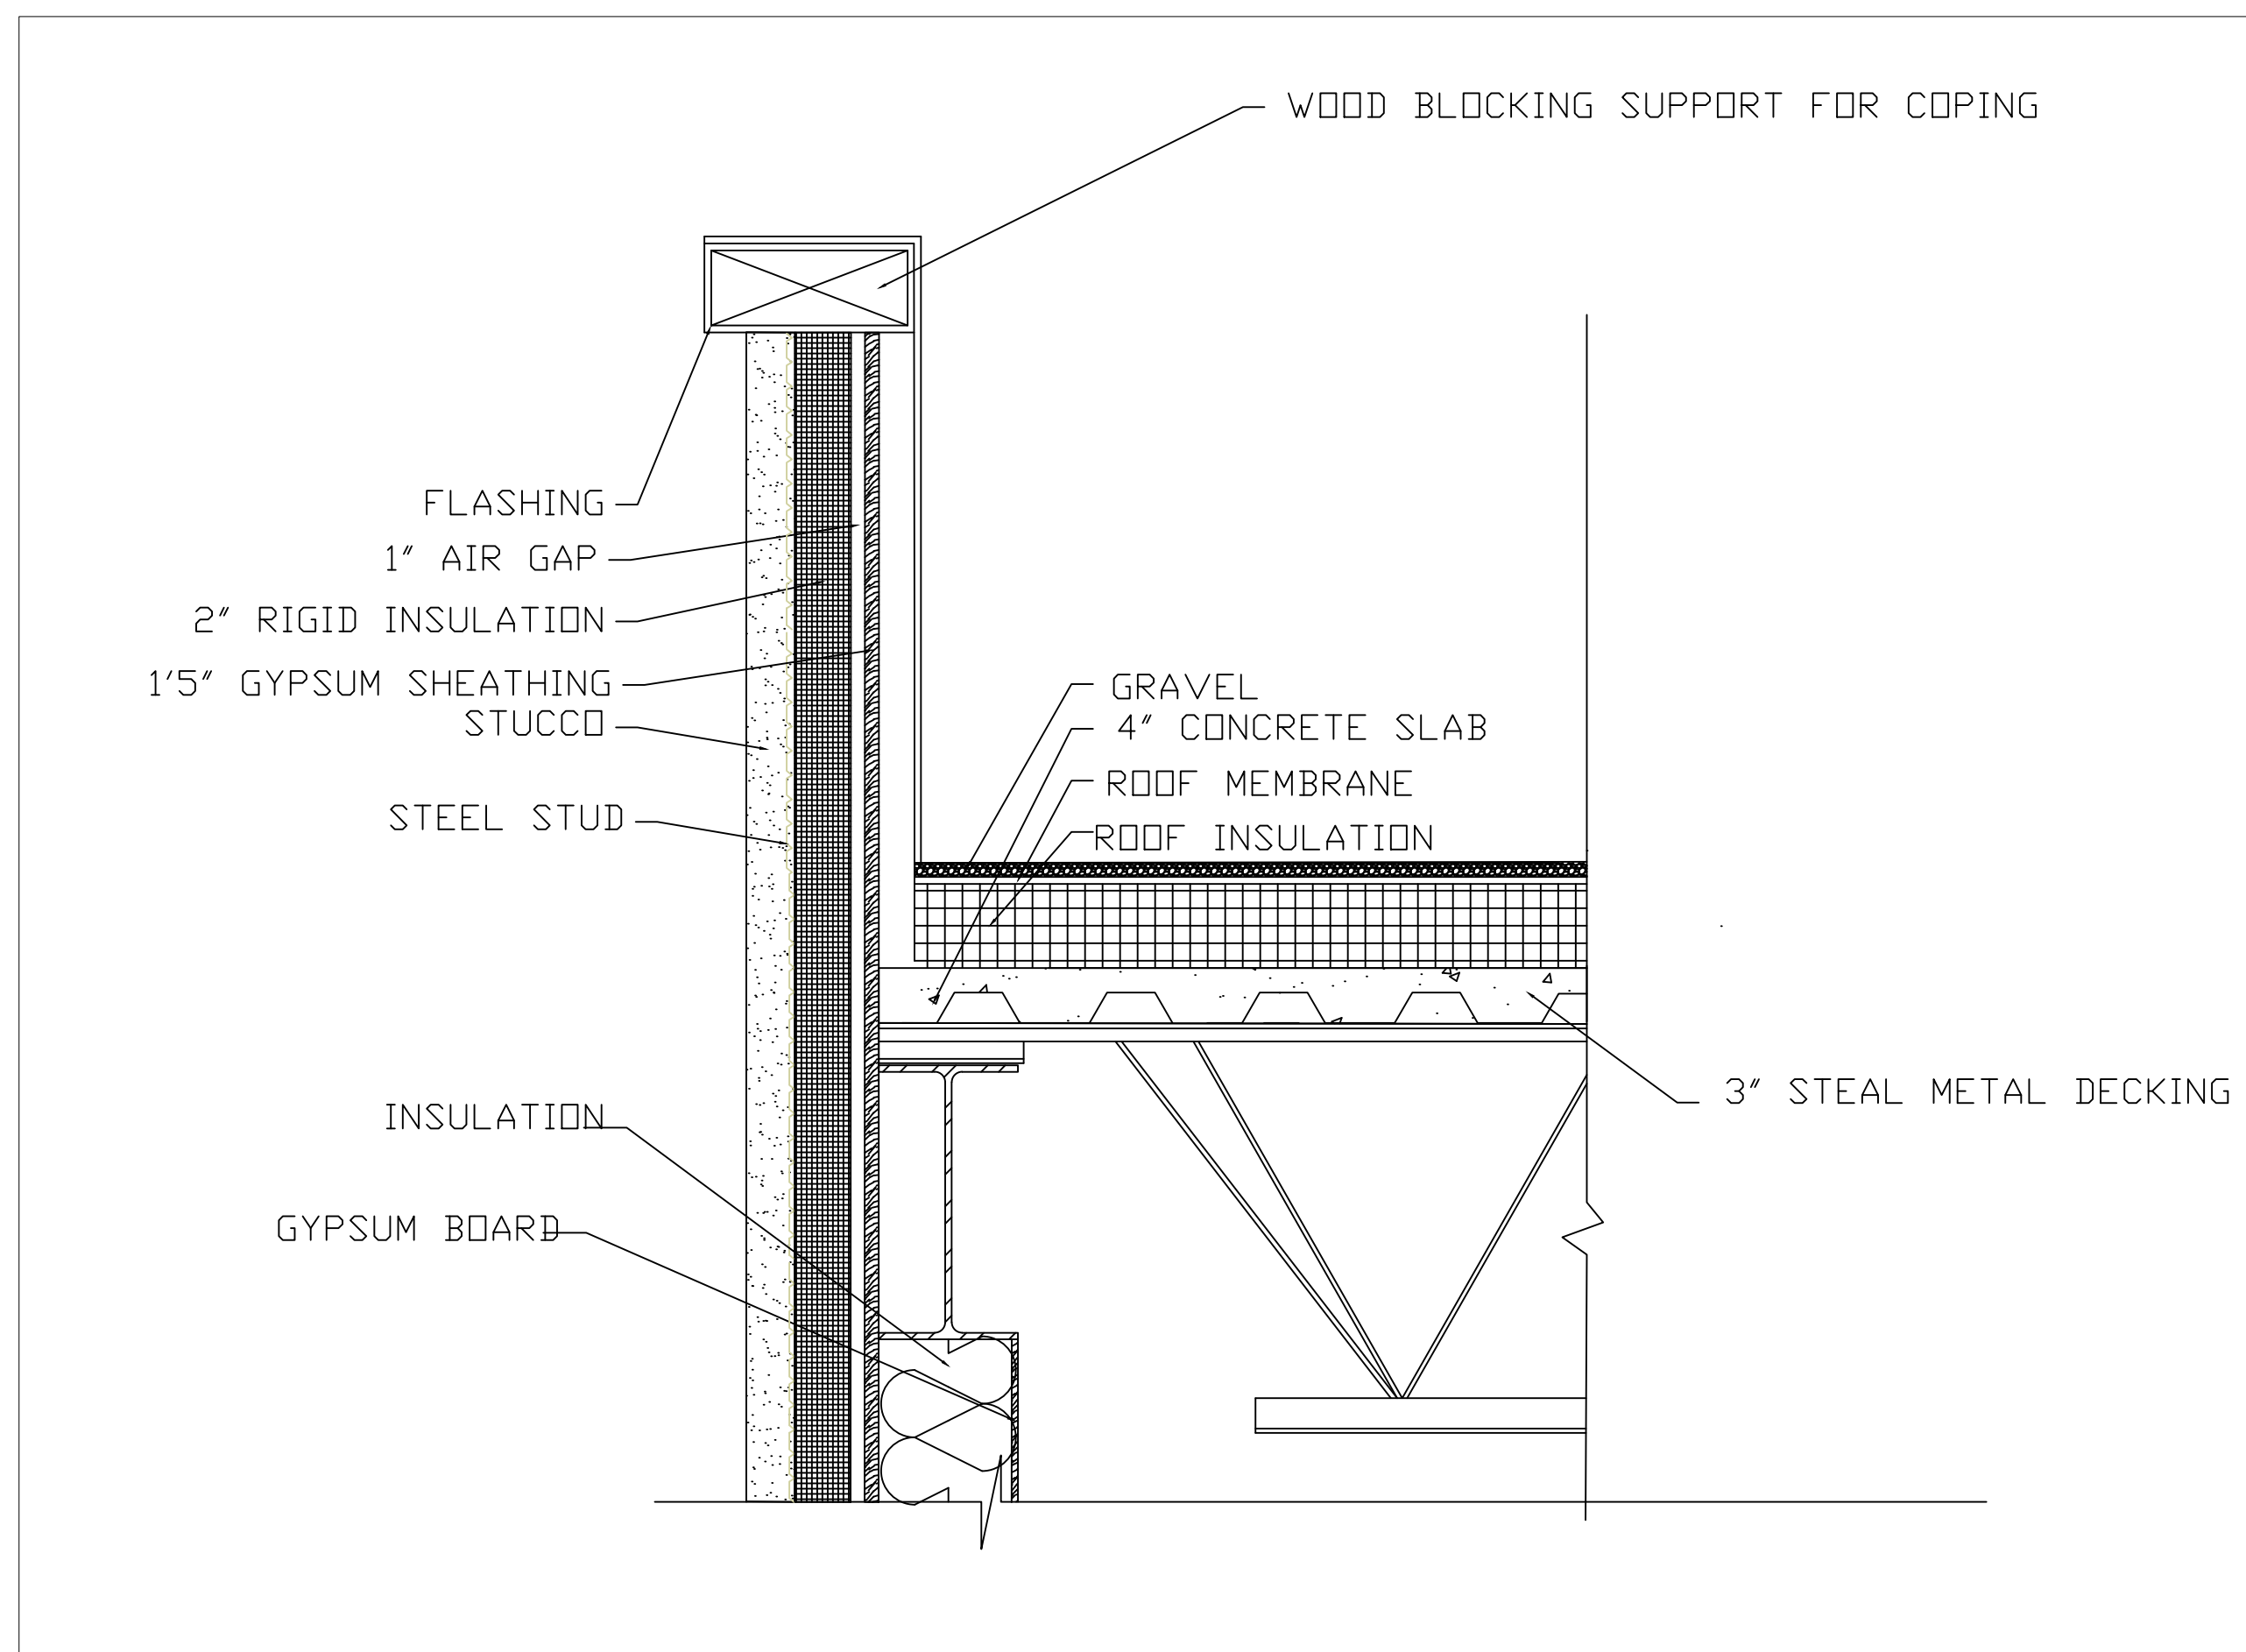

A  
301 PARAPET ROOF DETAIL  
1" = 1'-0"

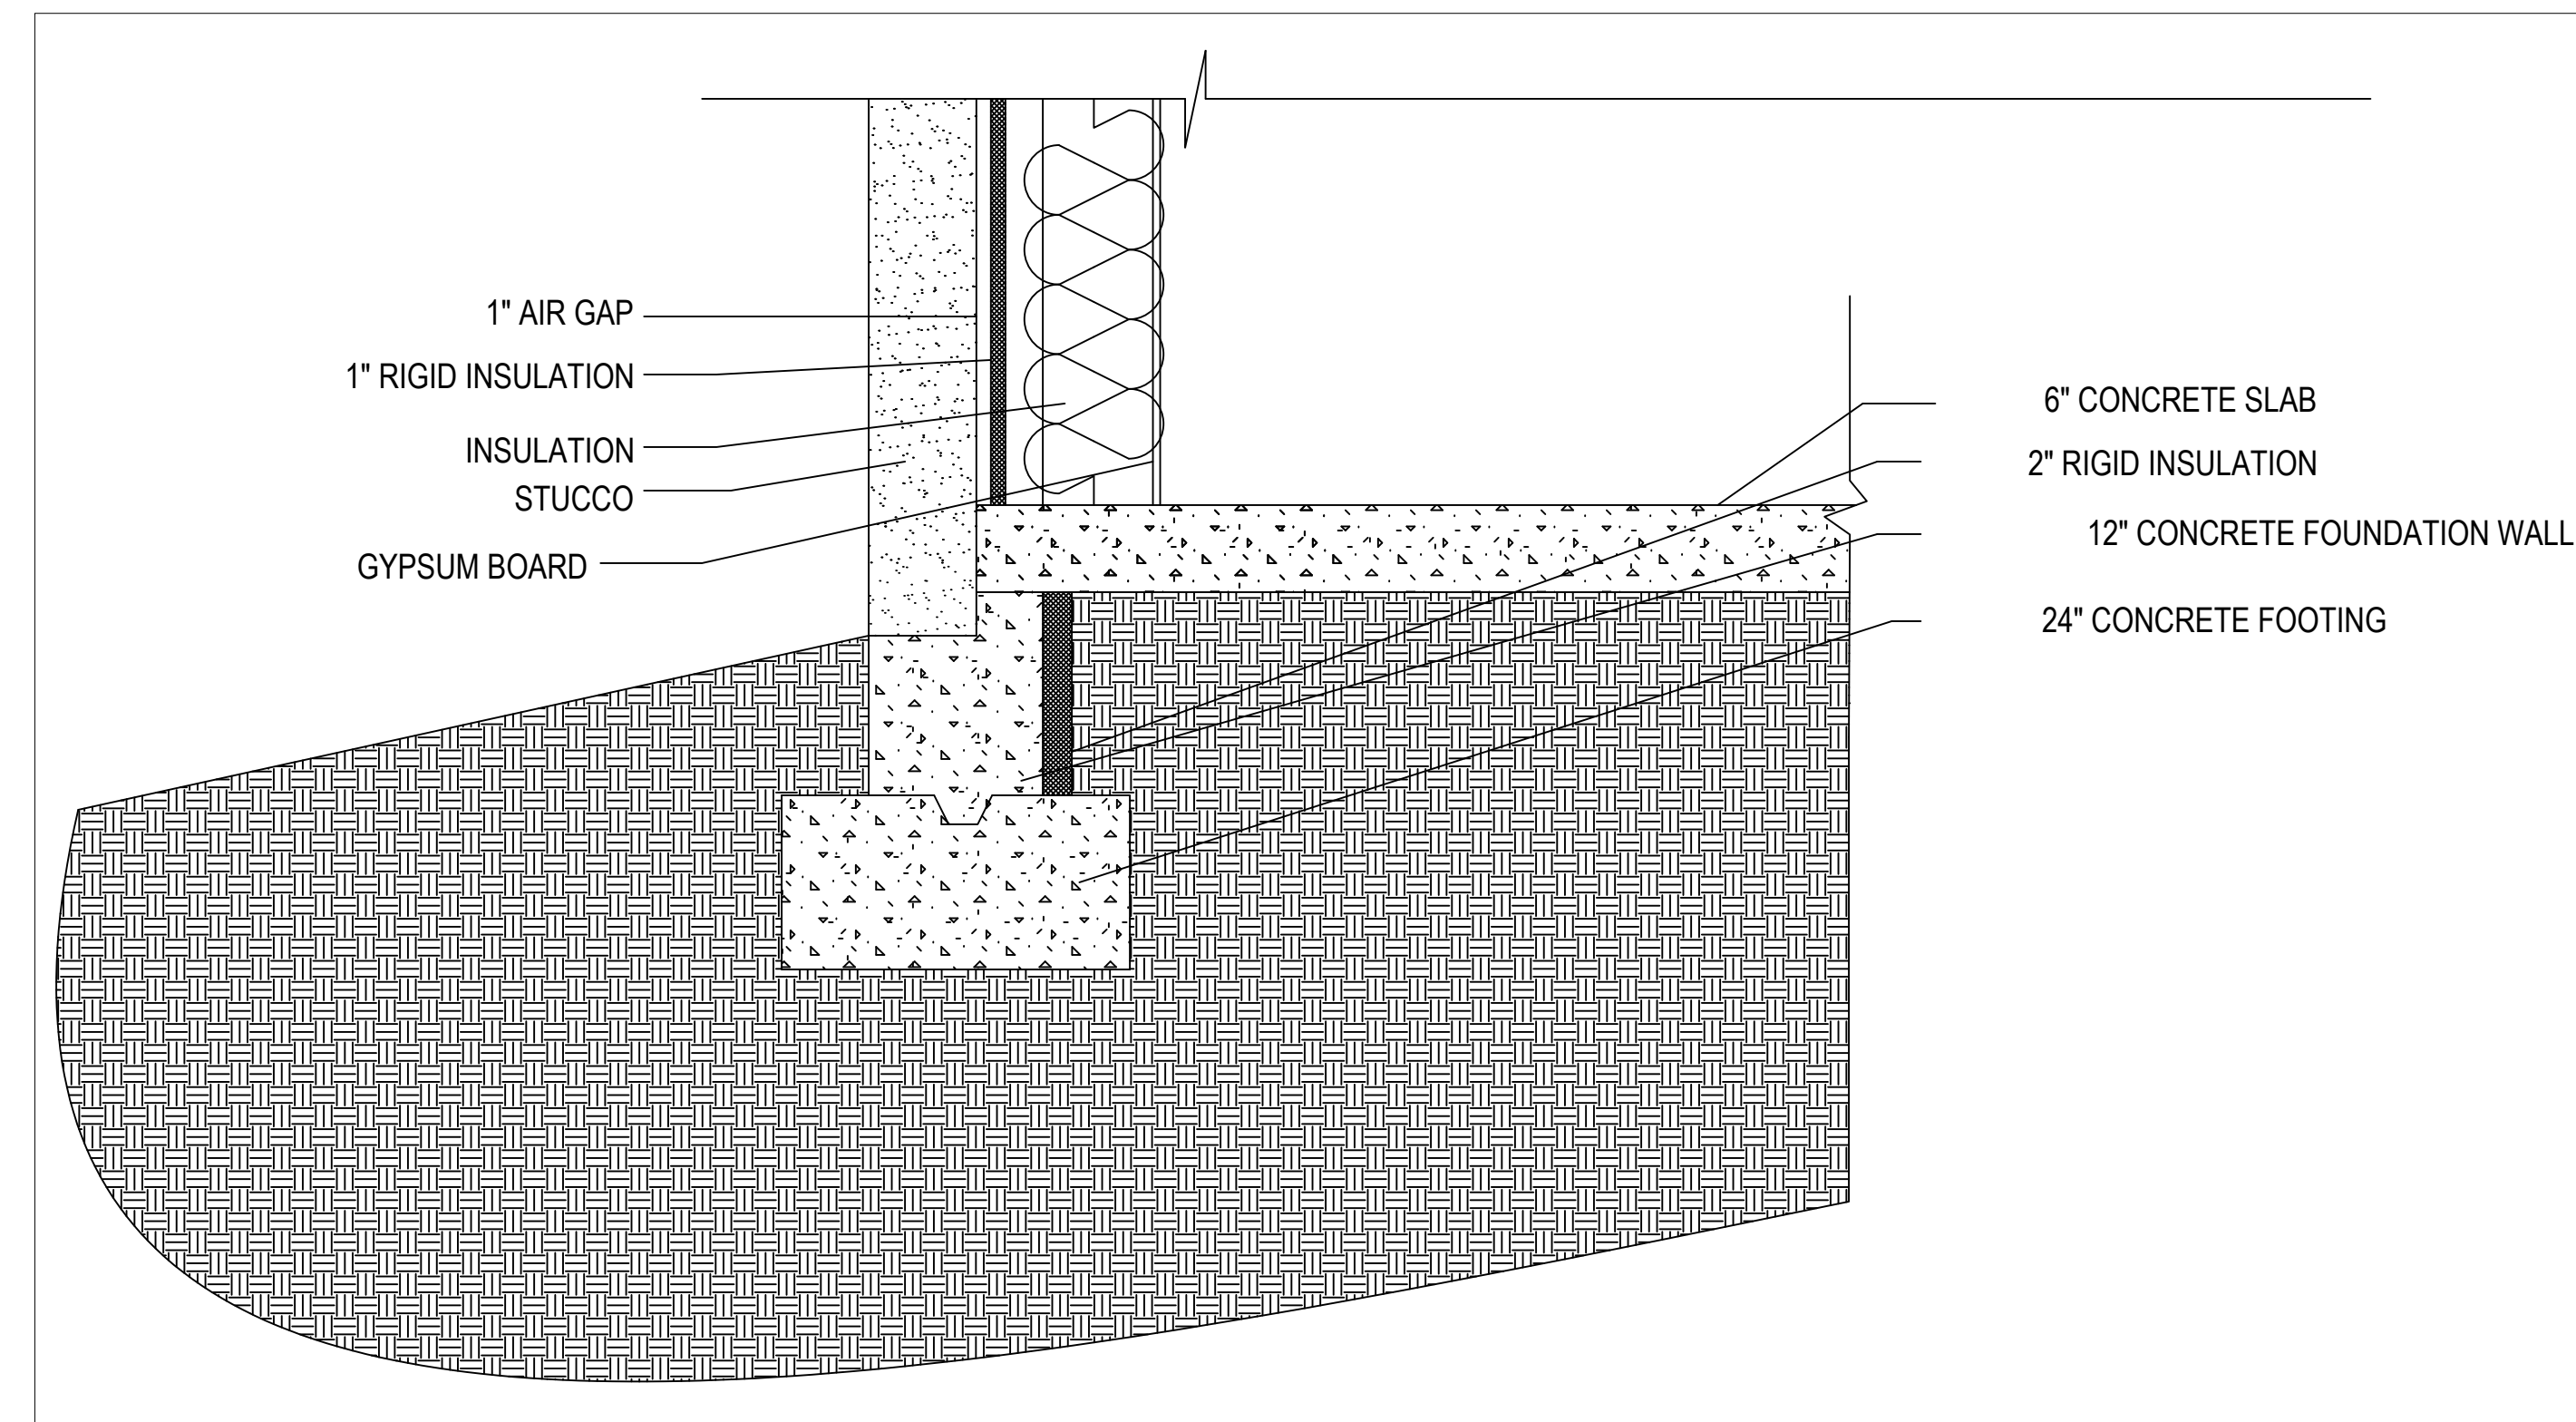

A  
303 FOUNDATION DETAIL  
1" = 1'-0"

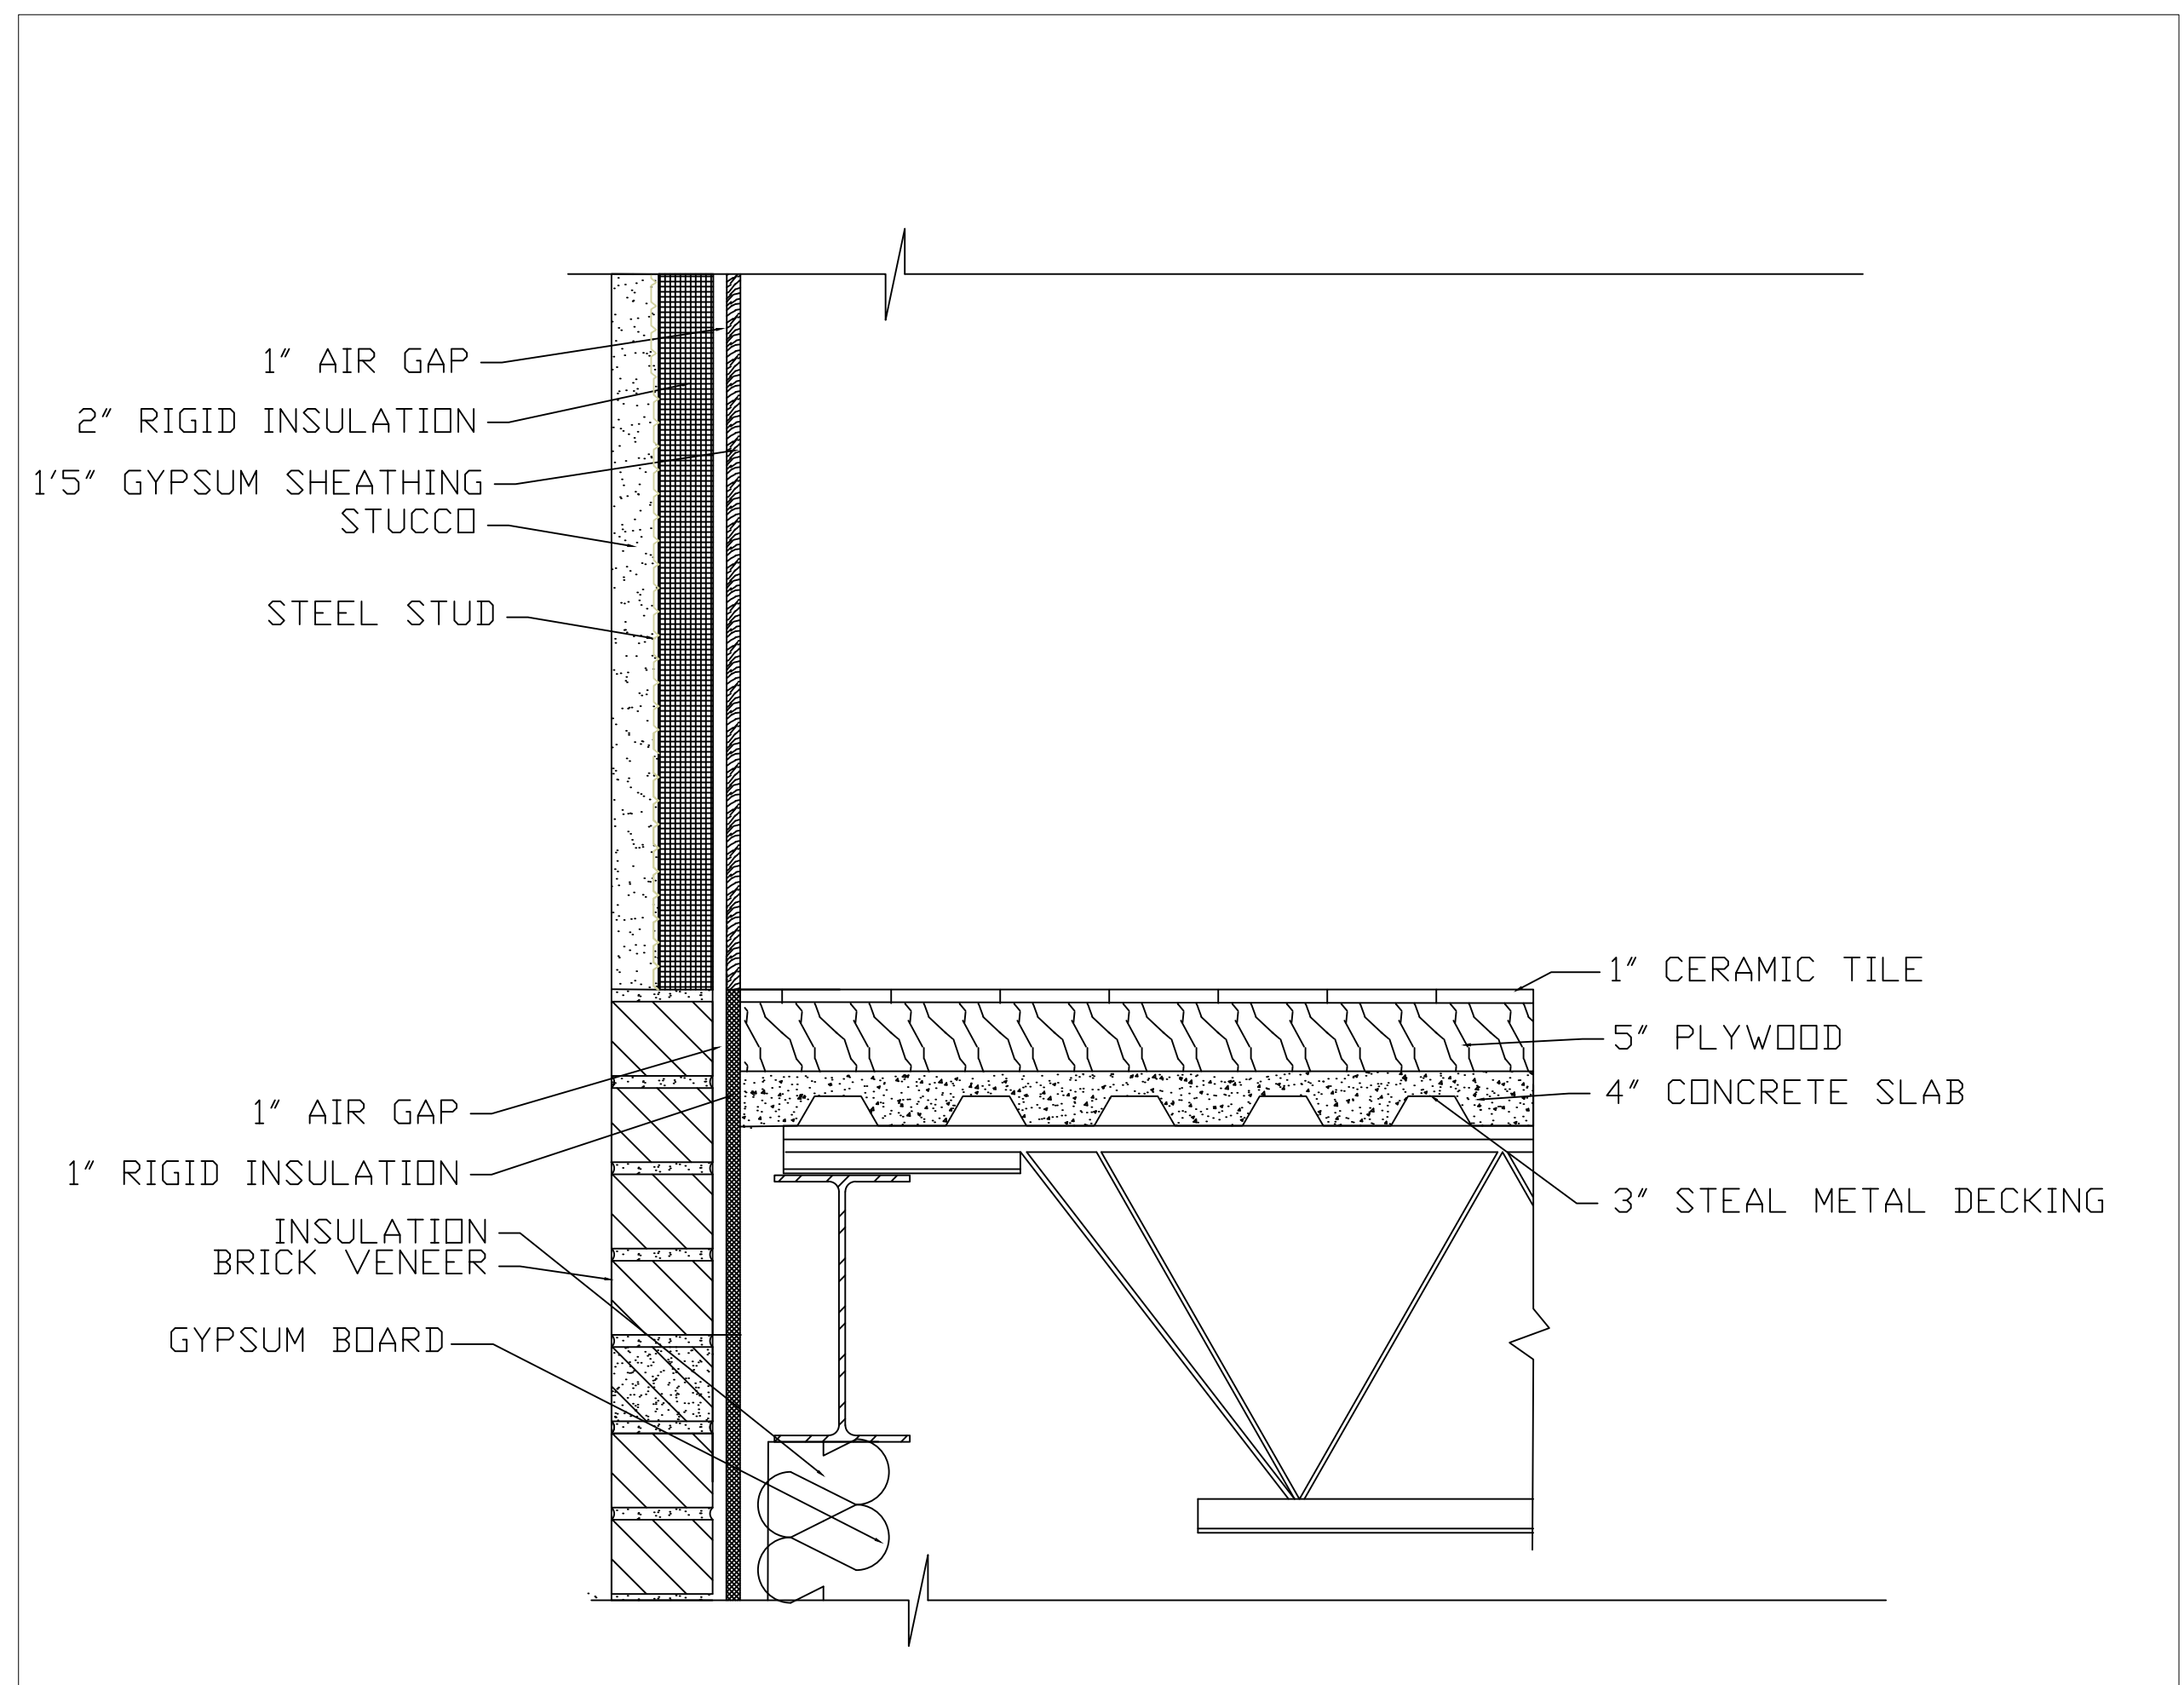

A  
302 FLOOR DETAIL  
1" = 1'-0"



THE CITY NATIONAL  
BANK  
PROFESSOR DELUCCA  
ARC 486

MICHELLE COBOS  
FARHEEN HYDER

03/12/20

1" = 1'

A401  
SHEET:4DF4